




A-A METSZET M=1:200

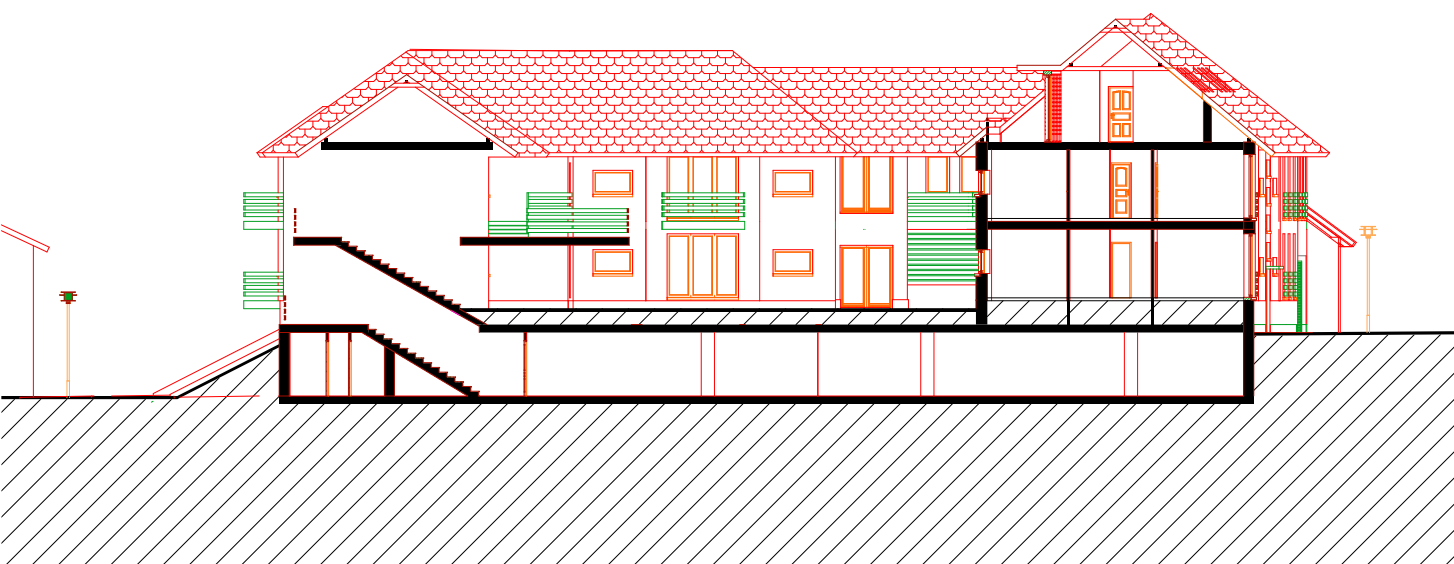

B-B METSZET M=1:200

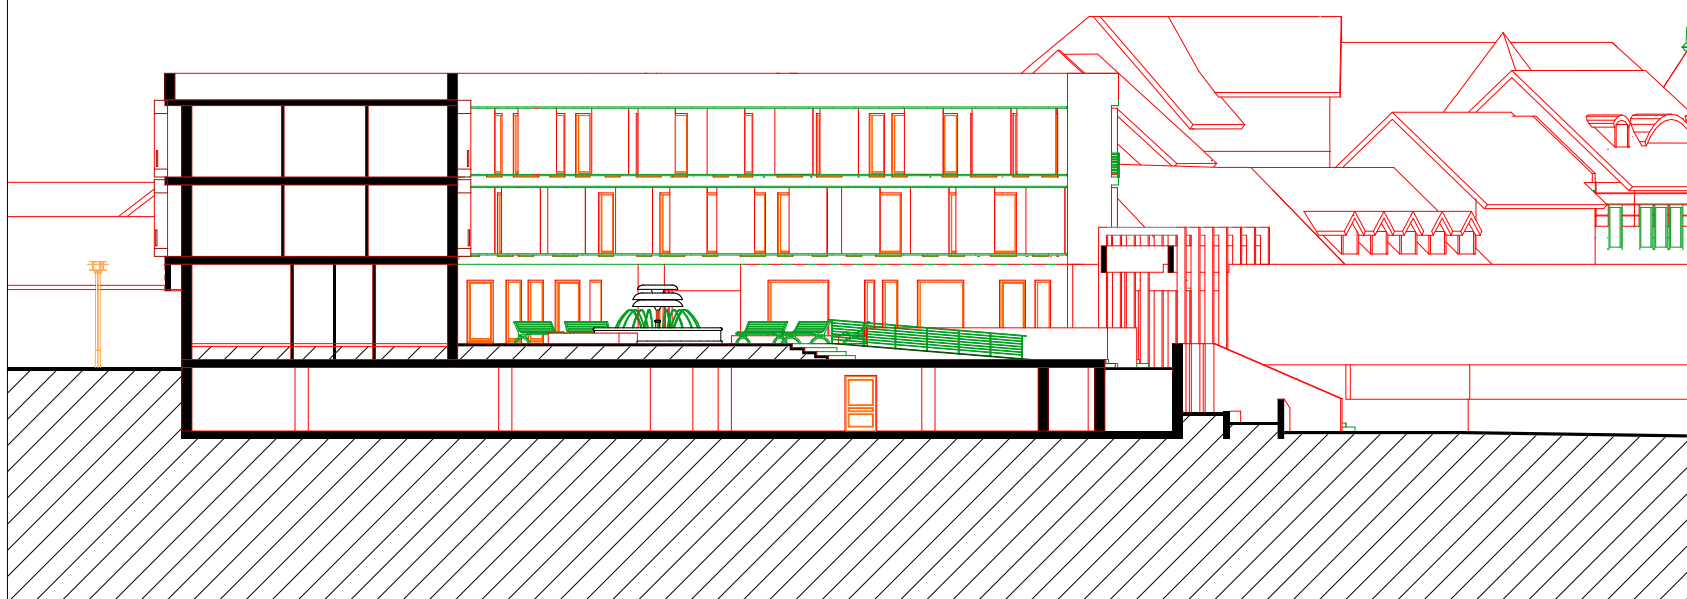

C-C METSZET M=1:200

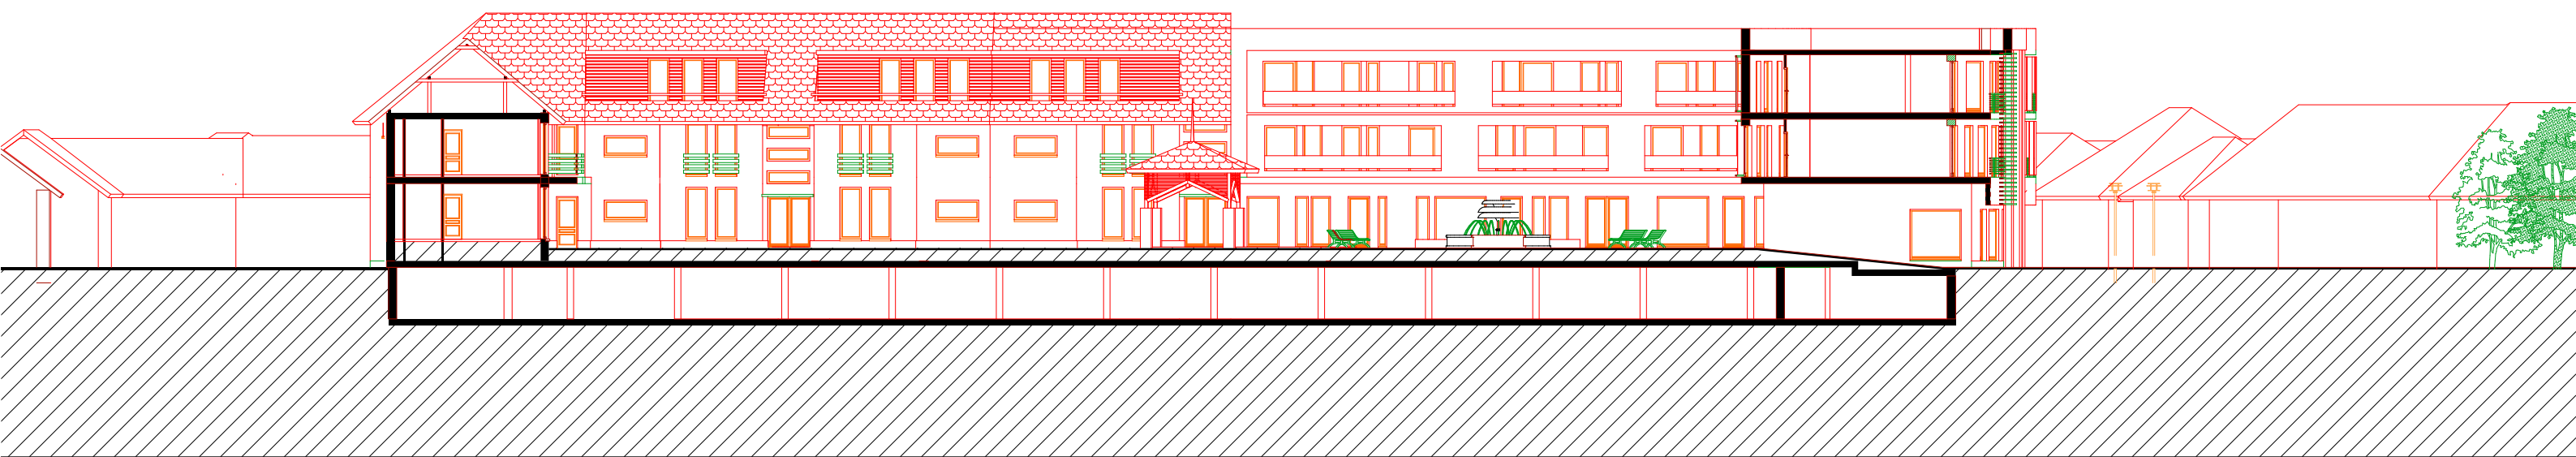

D-D METSZET M=1:200

